


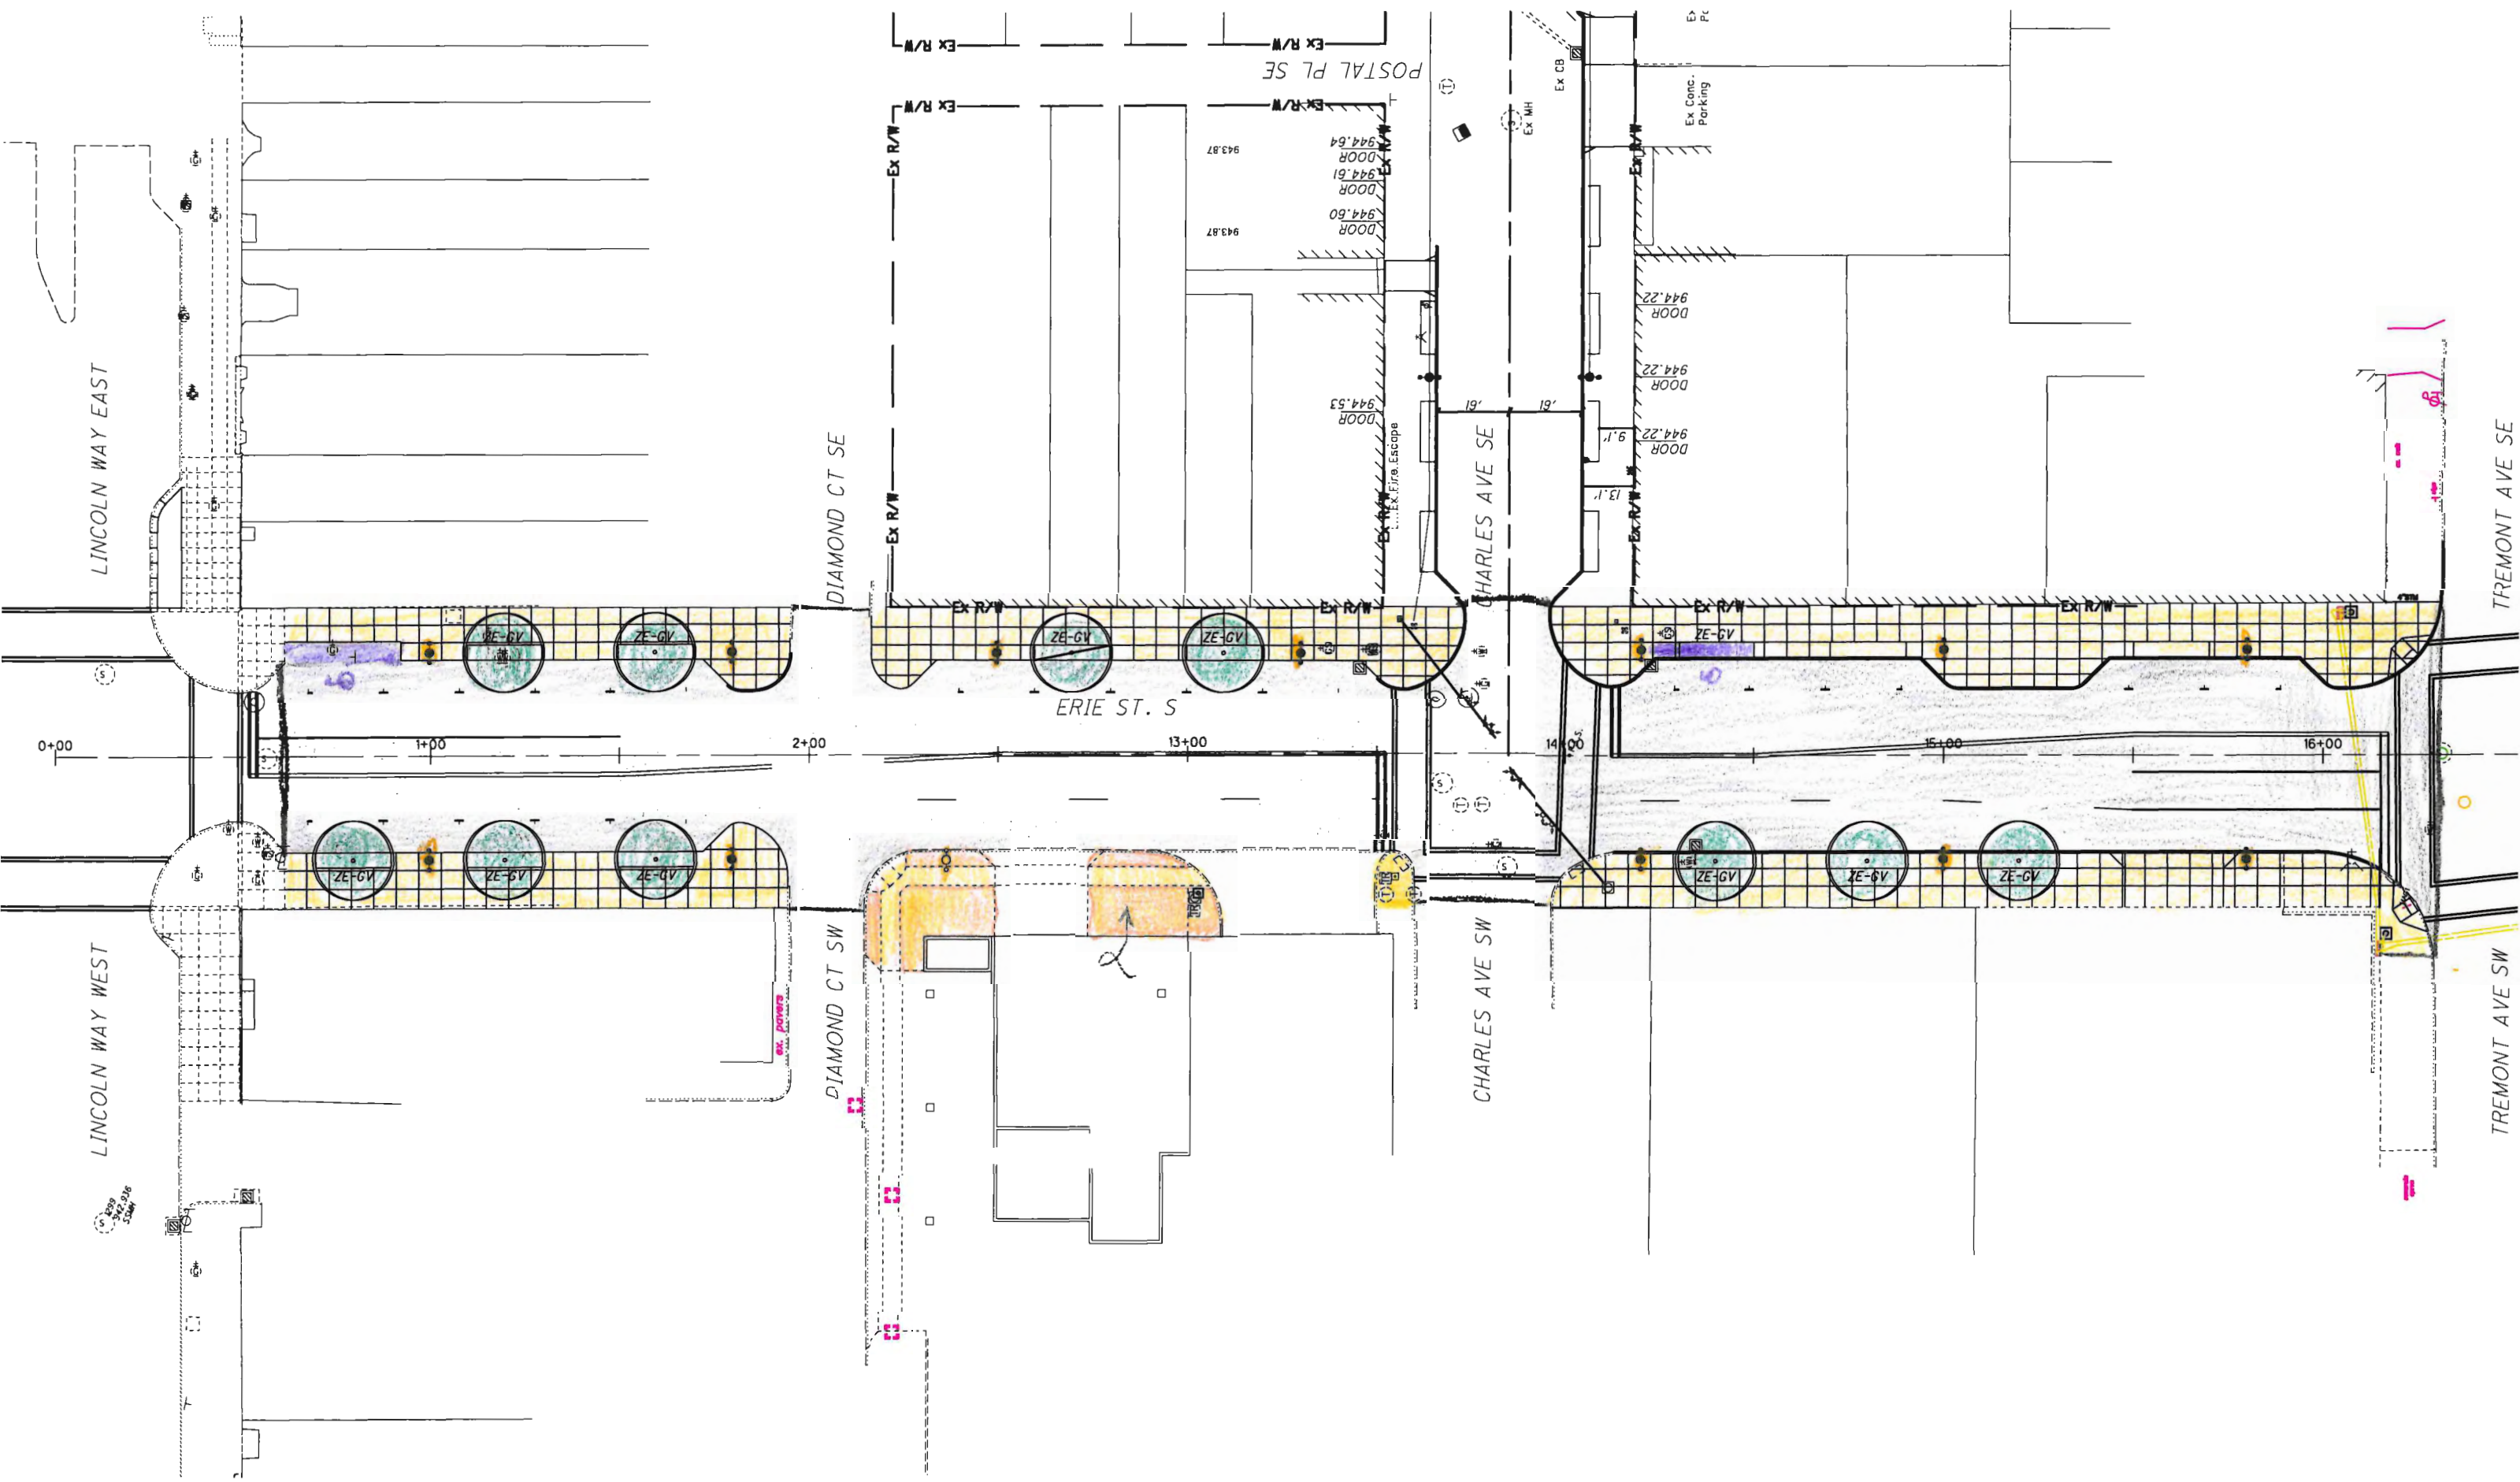


ERIE STREET SOUTH IMPROVEMENT

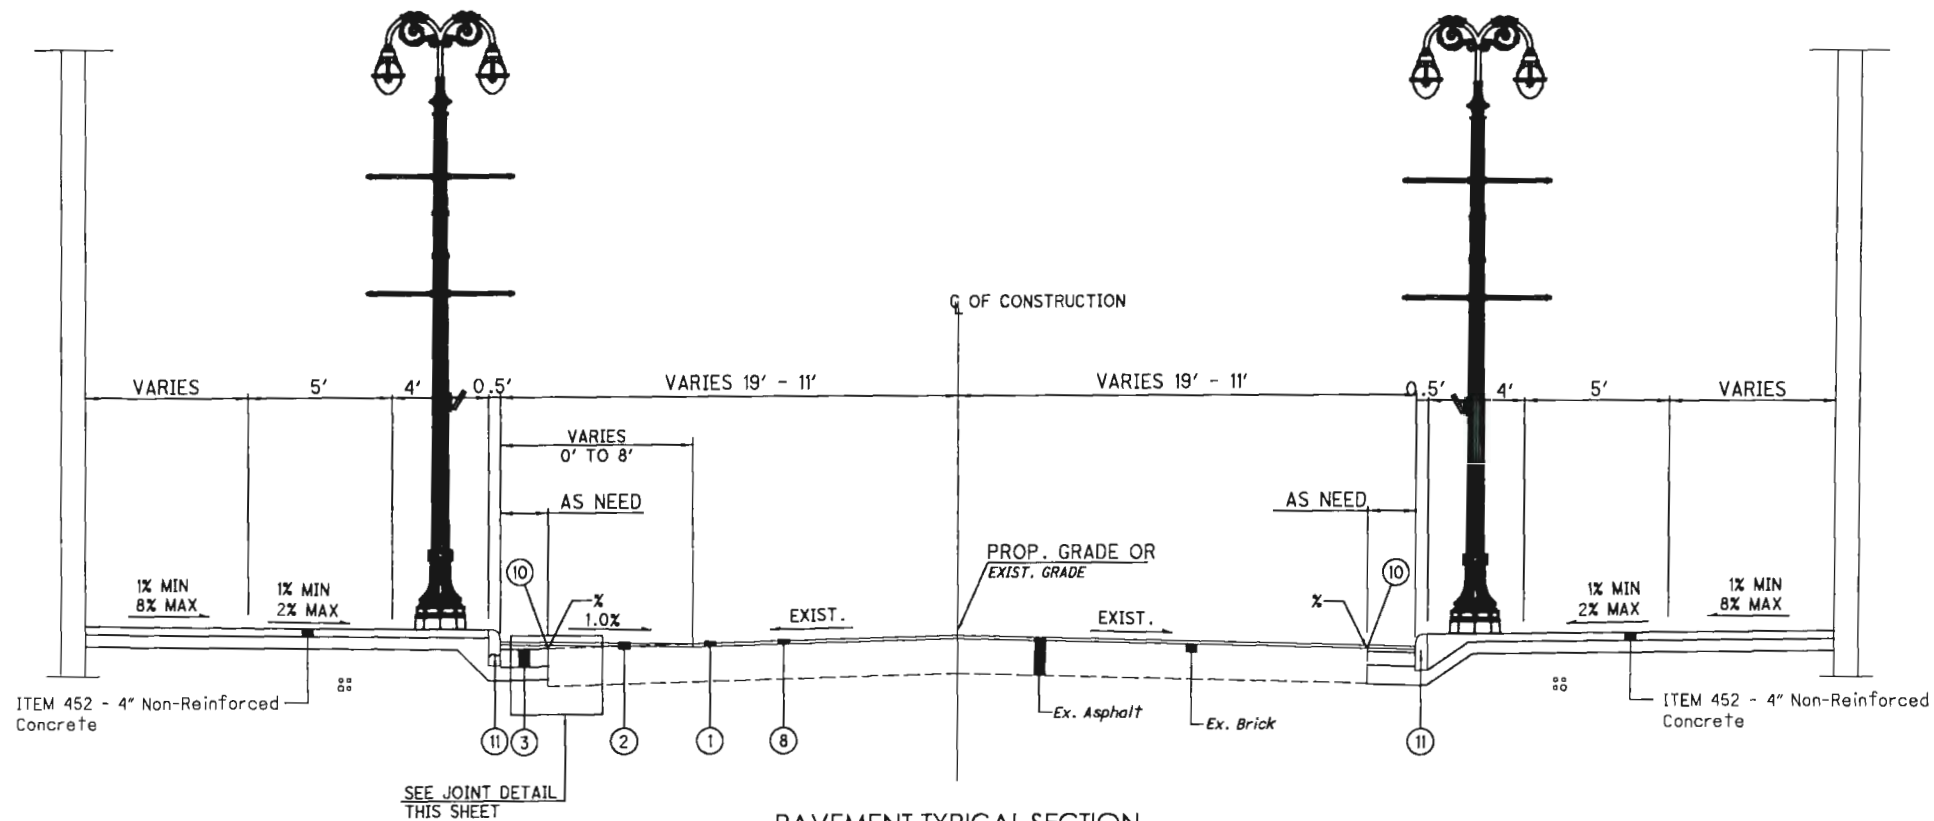

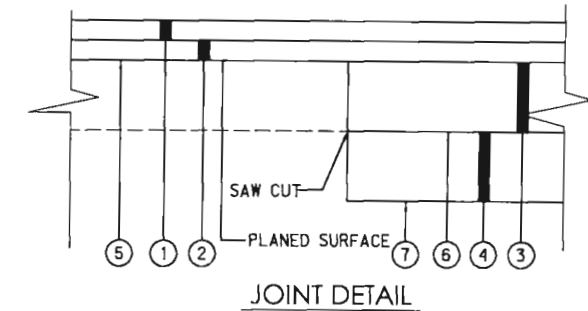

PAVEMENT TYPICAL SECTION
CHARLES AVE SE
STA 10+48.57 TO STA 11+34.56

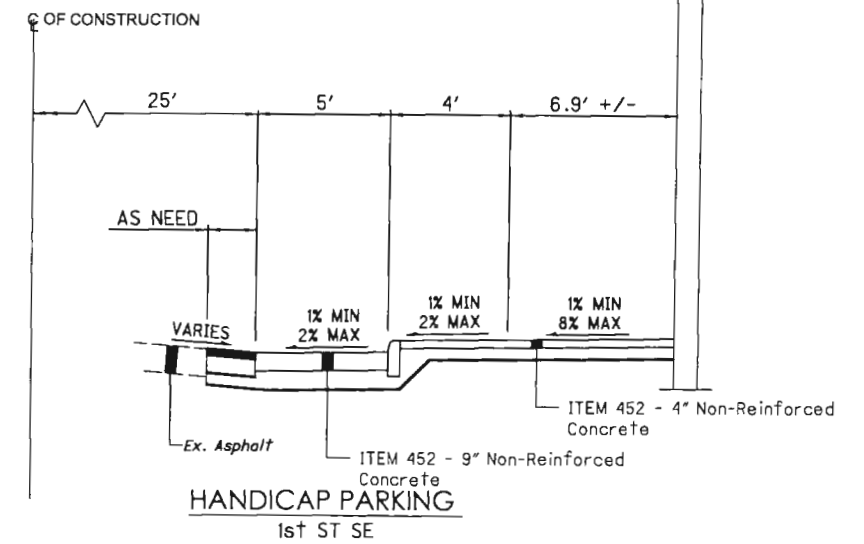


NOTE:

ALL JOINTS WITH EXISTING PAVEMENT SHALL RECEIVE ITEM 705.04 JOINT SEALER WORK AND MATERIAL SHALL BE INCLUDE IN COST OF ITEM 448 ASPHALT CONCRETE SURFACE COURSE TYPE 1, PG 70-22.

PROPOSED LEGEND

- ① - ITEM 441-1 1/2" ASPHALT CONCRETE SURFACE COURSE, TYPE 1 (448), PG 64-22
- ② - ITEM 441-VARIOUS DEPTH ASPHALT CONCRETE INTERMEDIATE COURSE, TYPE 2 (448), PG 64-28, (2" MAX. TO 0" MIN.)
- ③ - ITEM 301-9" ASPHALT CONCRETE BASE
- ④ - ITEM 304-6" AGGREGATE BASE
- ⑤ - ITEM 407-TACK COAT
- ⑥ - ITEM 204 - SUBGRADE COMPACTION
- ⑦ - ITEM 608 - 4" CONCRETE WALK
- ⑧ - ITEM 254-VARIES PAVEMENT PLANING (2" MAX. TO 0" MIN.)
- ⑨ - ITEM 659-SEEDING AND MULCHING
- ⑩ - ITEM 690spec-FIBERGLASS/POLYESTER INTERLAYER MAT (2' WIDE)
- ⑪ - ITEM 609-CURB, TYPE 6 OR COMBINED CURB AND SIDEWALK

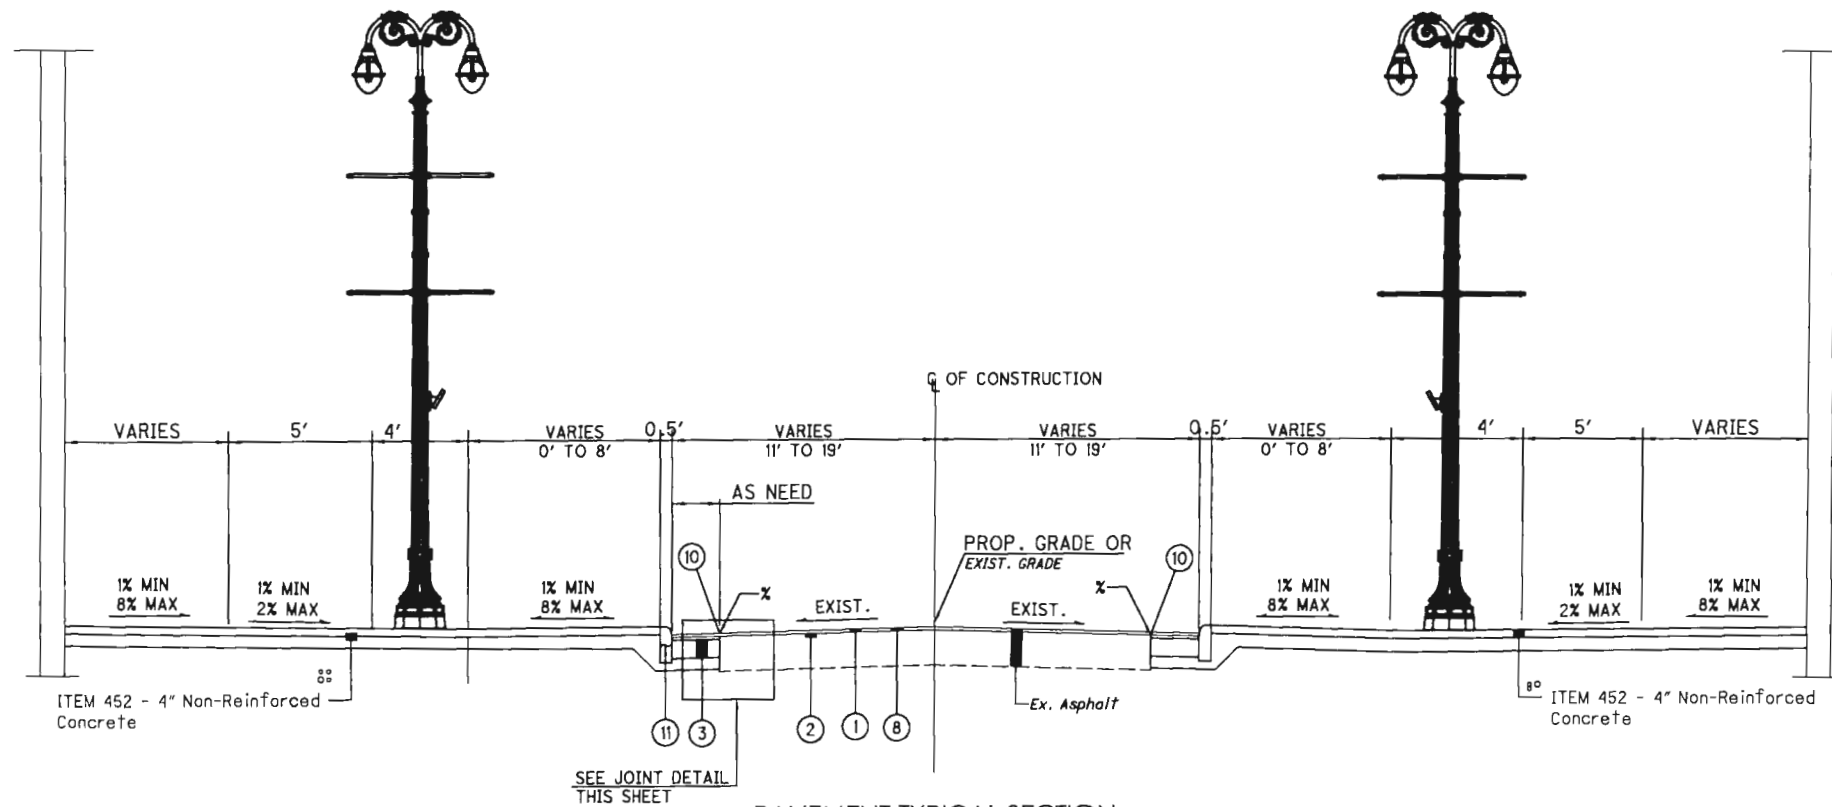

PAVEMENT TYPICAL SECTION
CHARLES AVE SE
STA 11+34.56 TO STA 13+39