


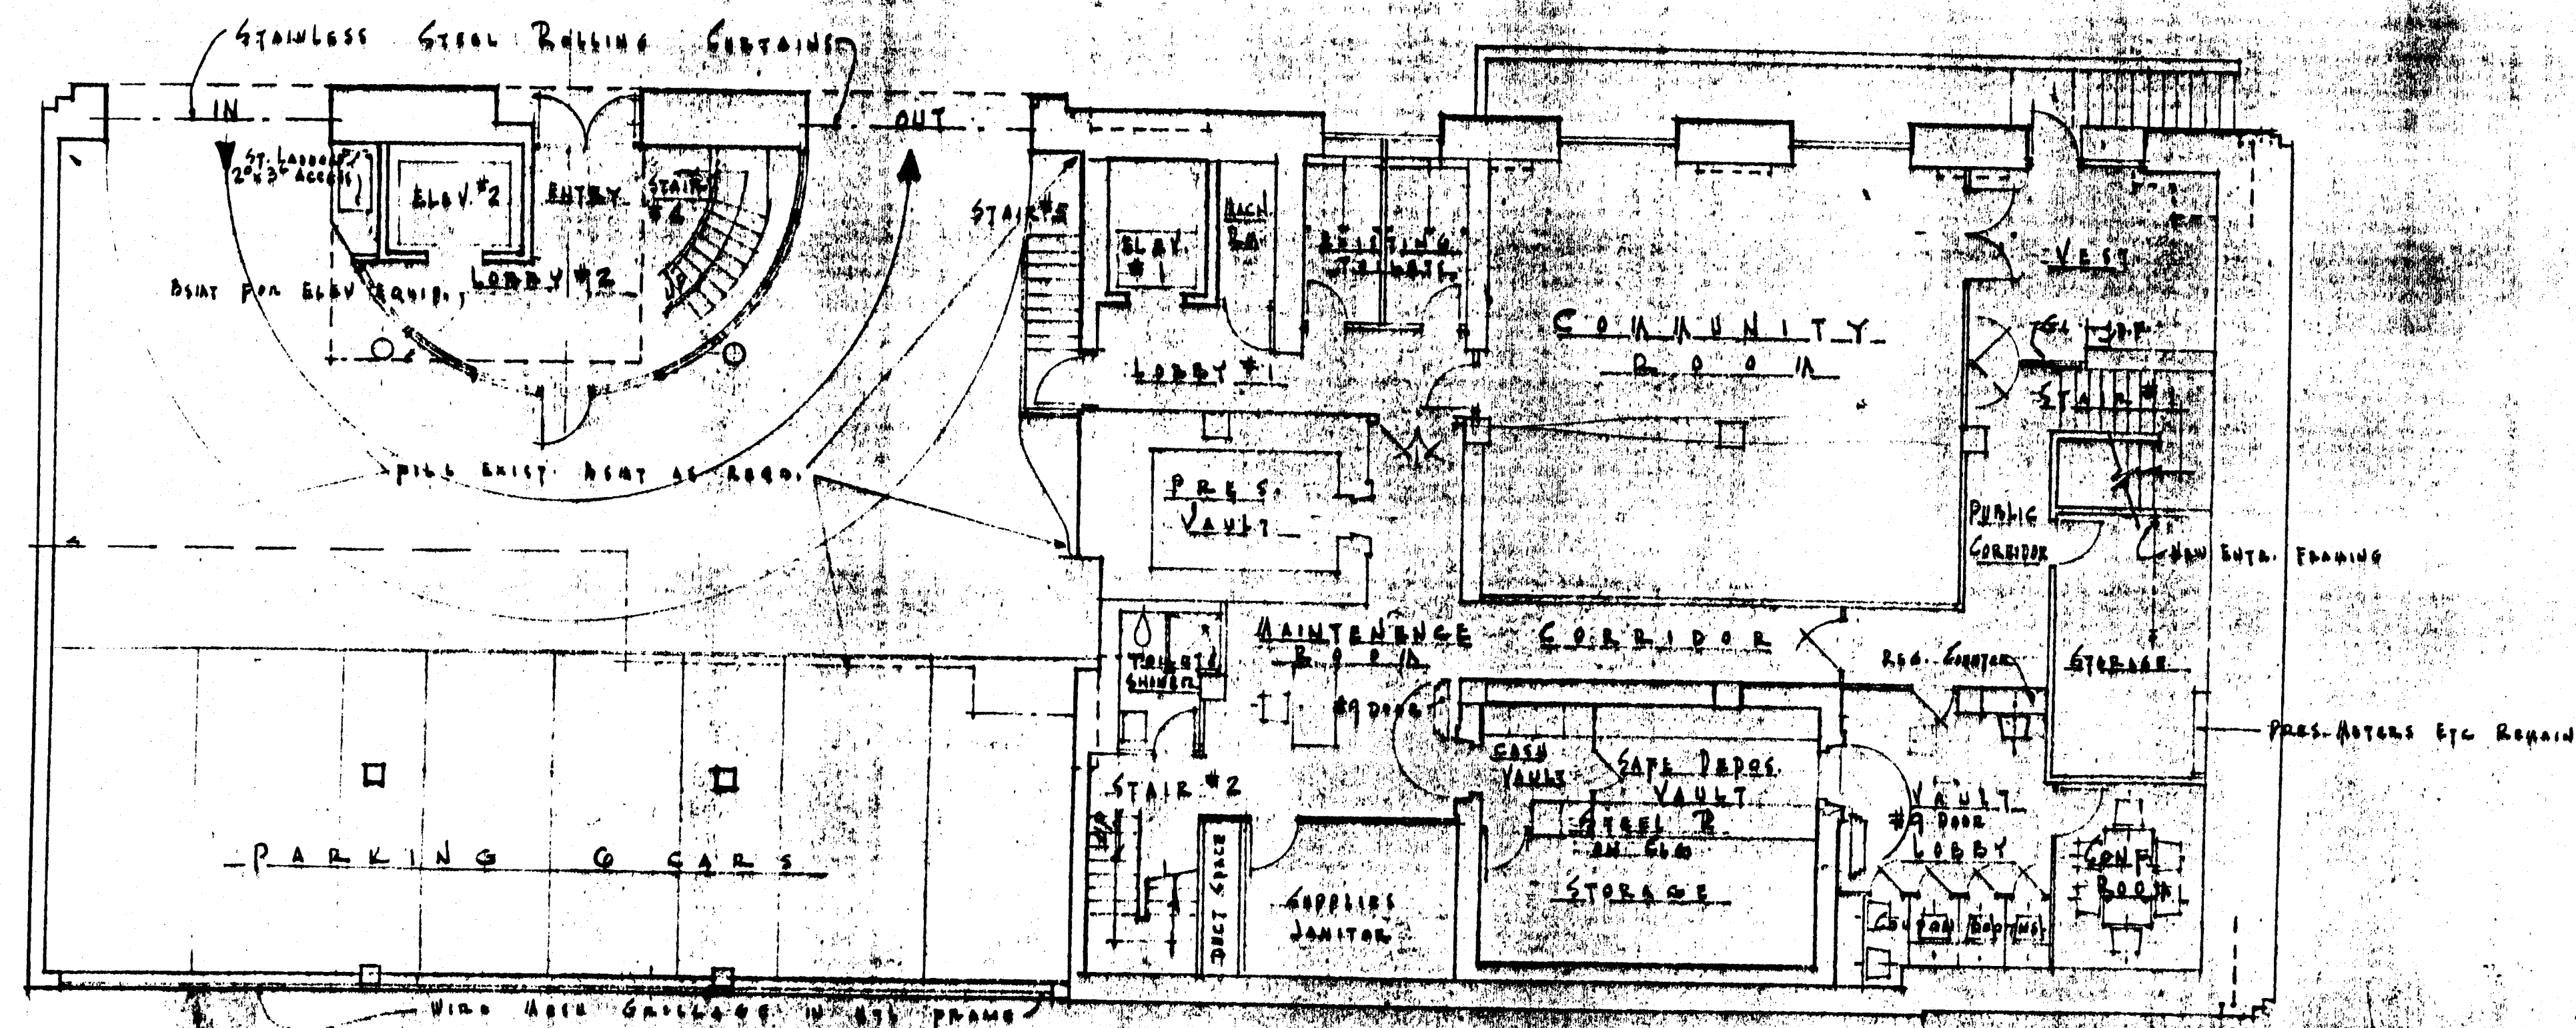


B A S E M E N T F L O O R P L A N


Bank Building Corporation
 1120 HAMPTON AVE.
 SAINT LOUIS 10, MO. CONSULTANT TELEPHONE
 MISSION 7-3800

REVISIONS				JOB NO. 19833	
ADD. NO.	DATE	BY		F. H. EDSON	
				2	
FIRST SAVINGS & LOAN BLDG.				OF 7 SHEETS	
HOWARD T. MUSICK - ARCHITECT				DRAWN BY <i>hch</i>	
1120 HAMPTON AVE.				CHKD. BY	
ST. LOUIS 10, MO.				DATE 7-3-57	

ALL CONTRACTORS SHALL VERIFY CONDITIONS AND CHECK MEASUREMENTS AT THE JOB

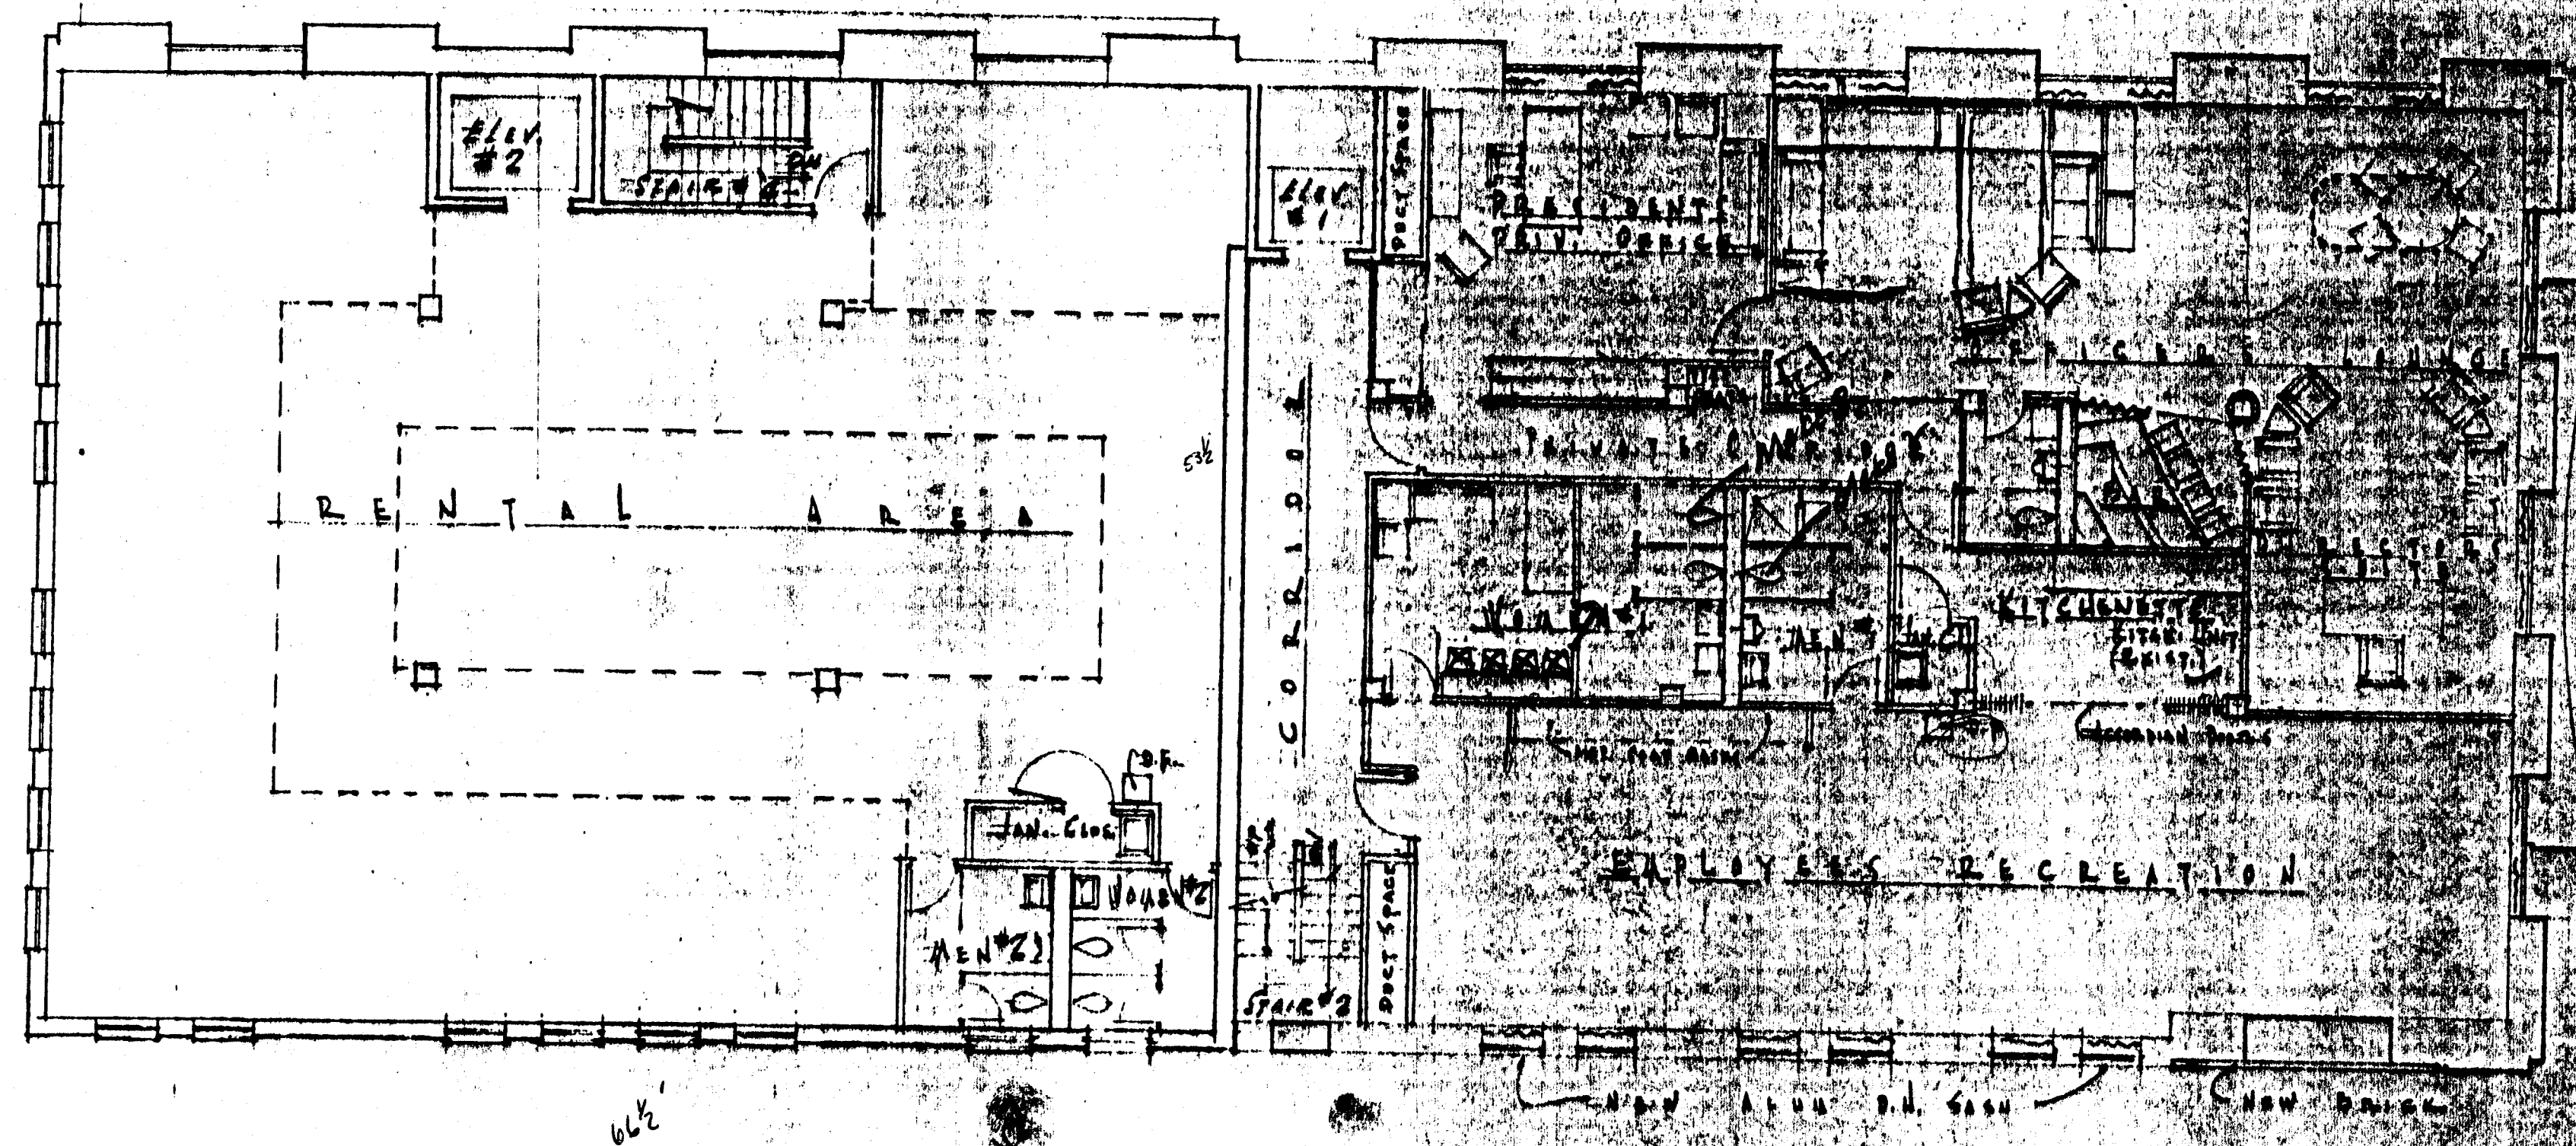

S E C O N D F L O O R P L A N
S C A L E 1/8" = 1'-0"

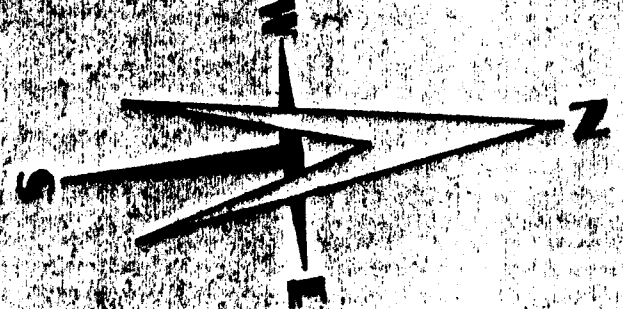

Park Building Corporation
1110 HANPTON AVE.
SAINT LOUIS 10, MO. CONSULTANT TELEPHONE
MISSION T-3800

REVISIONS			JOB NO. 19833
NO.	DATE	BY	REVISION
FIRST SAVING SECOND BLDG. HOWARD T. MUSICK ARCHITECT 1110 HANPTON AVE. ST. LOUIS 10, MO.			OF 7 SHEETS DRAWN BY <i>WALCH</i> CHECKED BY DATE 7-3-57

ALL CONTRACTORS SHALL VERIFY CONDITIONS AND CHECK MEASUREMENTS AT THE JOB



A T T I C F L O O R P L A N

Bank Building Corporation
1130 HAMPTON AVE.
SAINT LOUIS 10, MO. **CONSULTANT** TELEPHONE
MISSION 7-3800

REVISIONS			JOB NO. 19833
ADD. NO.	DATE	BY	F.H. EDSON

FIRST SAVING
& LOAN BLDG.


HOWARD T. MUSICK, ARCHITECT

1130 HAMPTON AVE.
ST. LOUIS 14, MO.


JOB NO.

ON 7 SHEET
DRAWN BY *[Signature]*
CHKD. BY
DATE 7-2-57

ALL CONTRACTORS SHALL VERIFY CONDITIONS AND CHECK MEASUREMENTS AT THE JOB

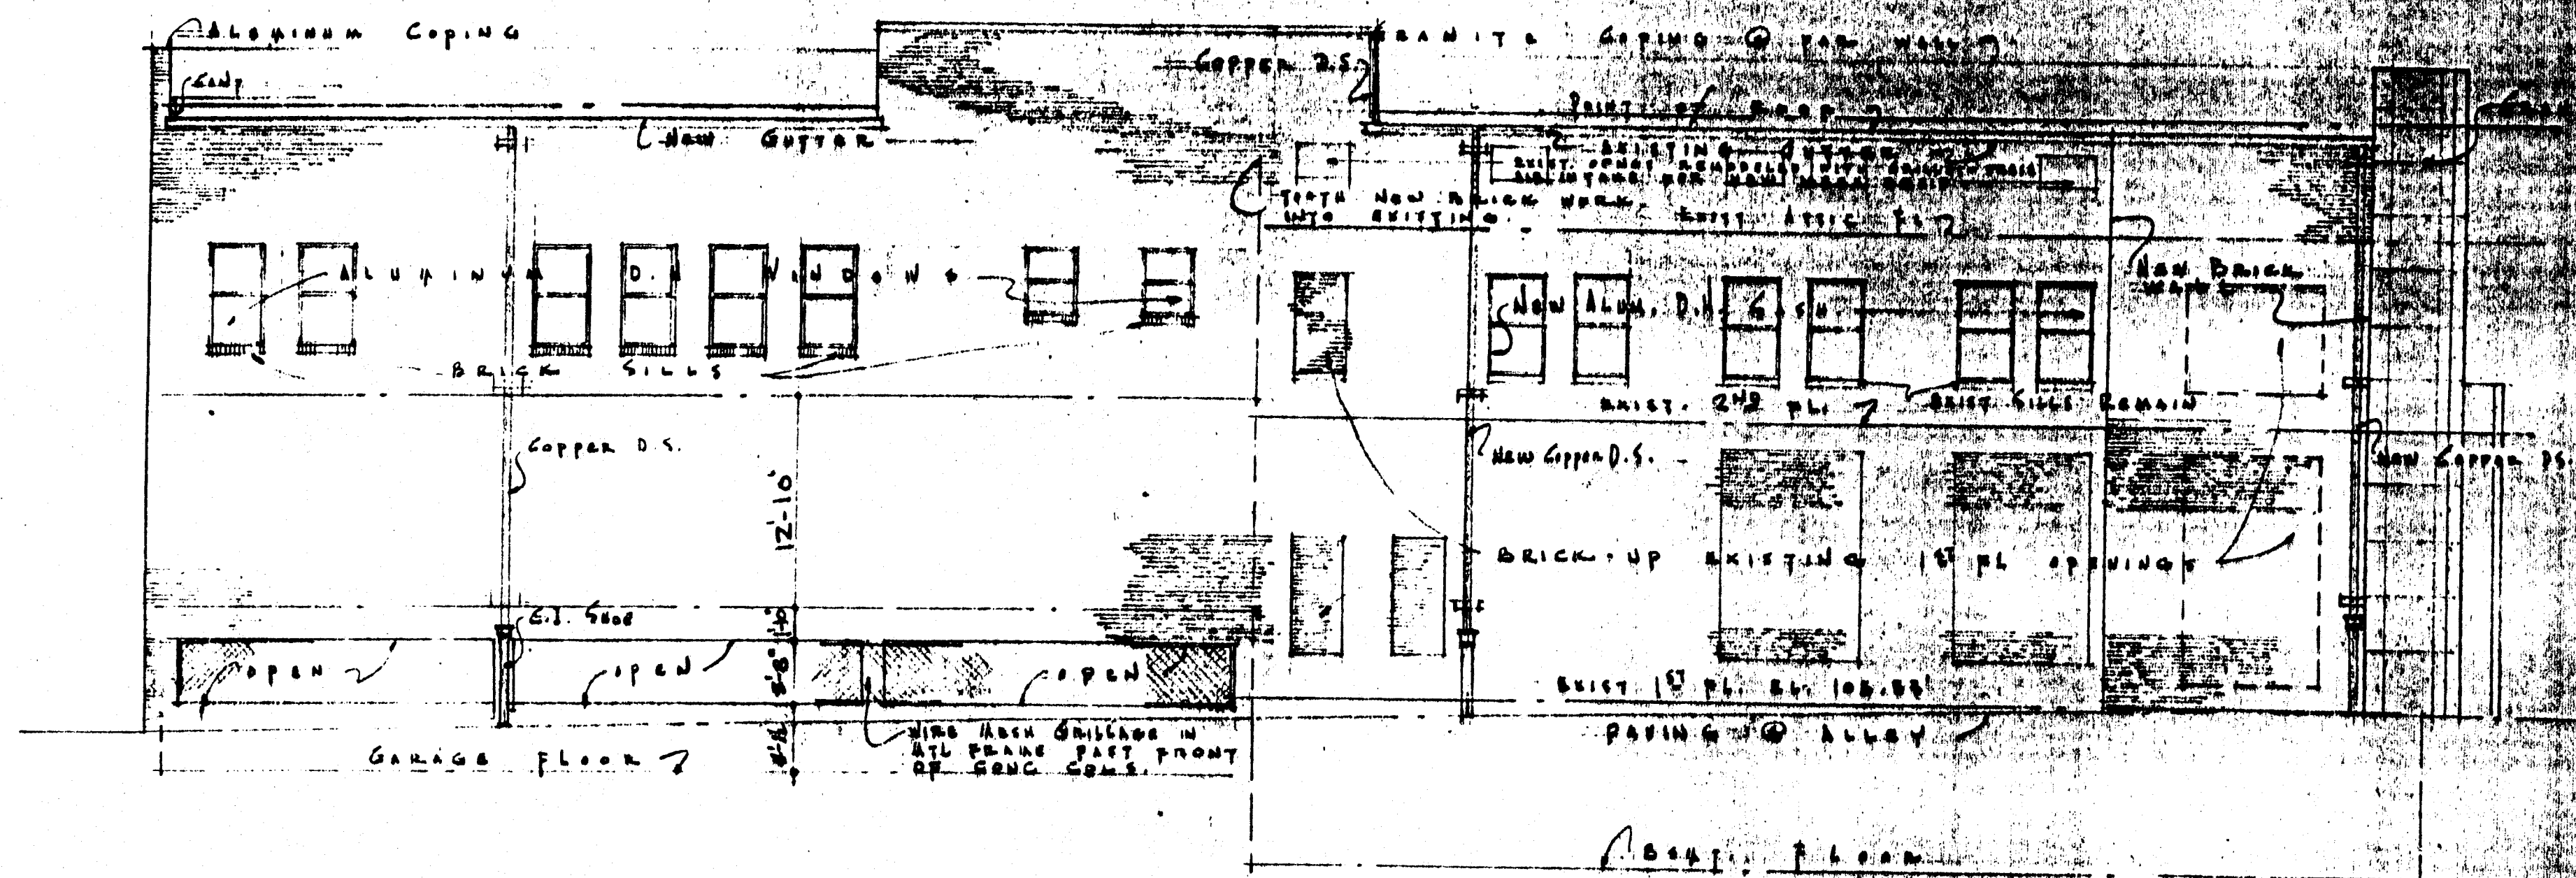

EAST (ALLEY SIDE) ELEVATION
SCALE 1/8" = 1'-0"

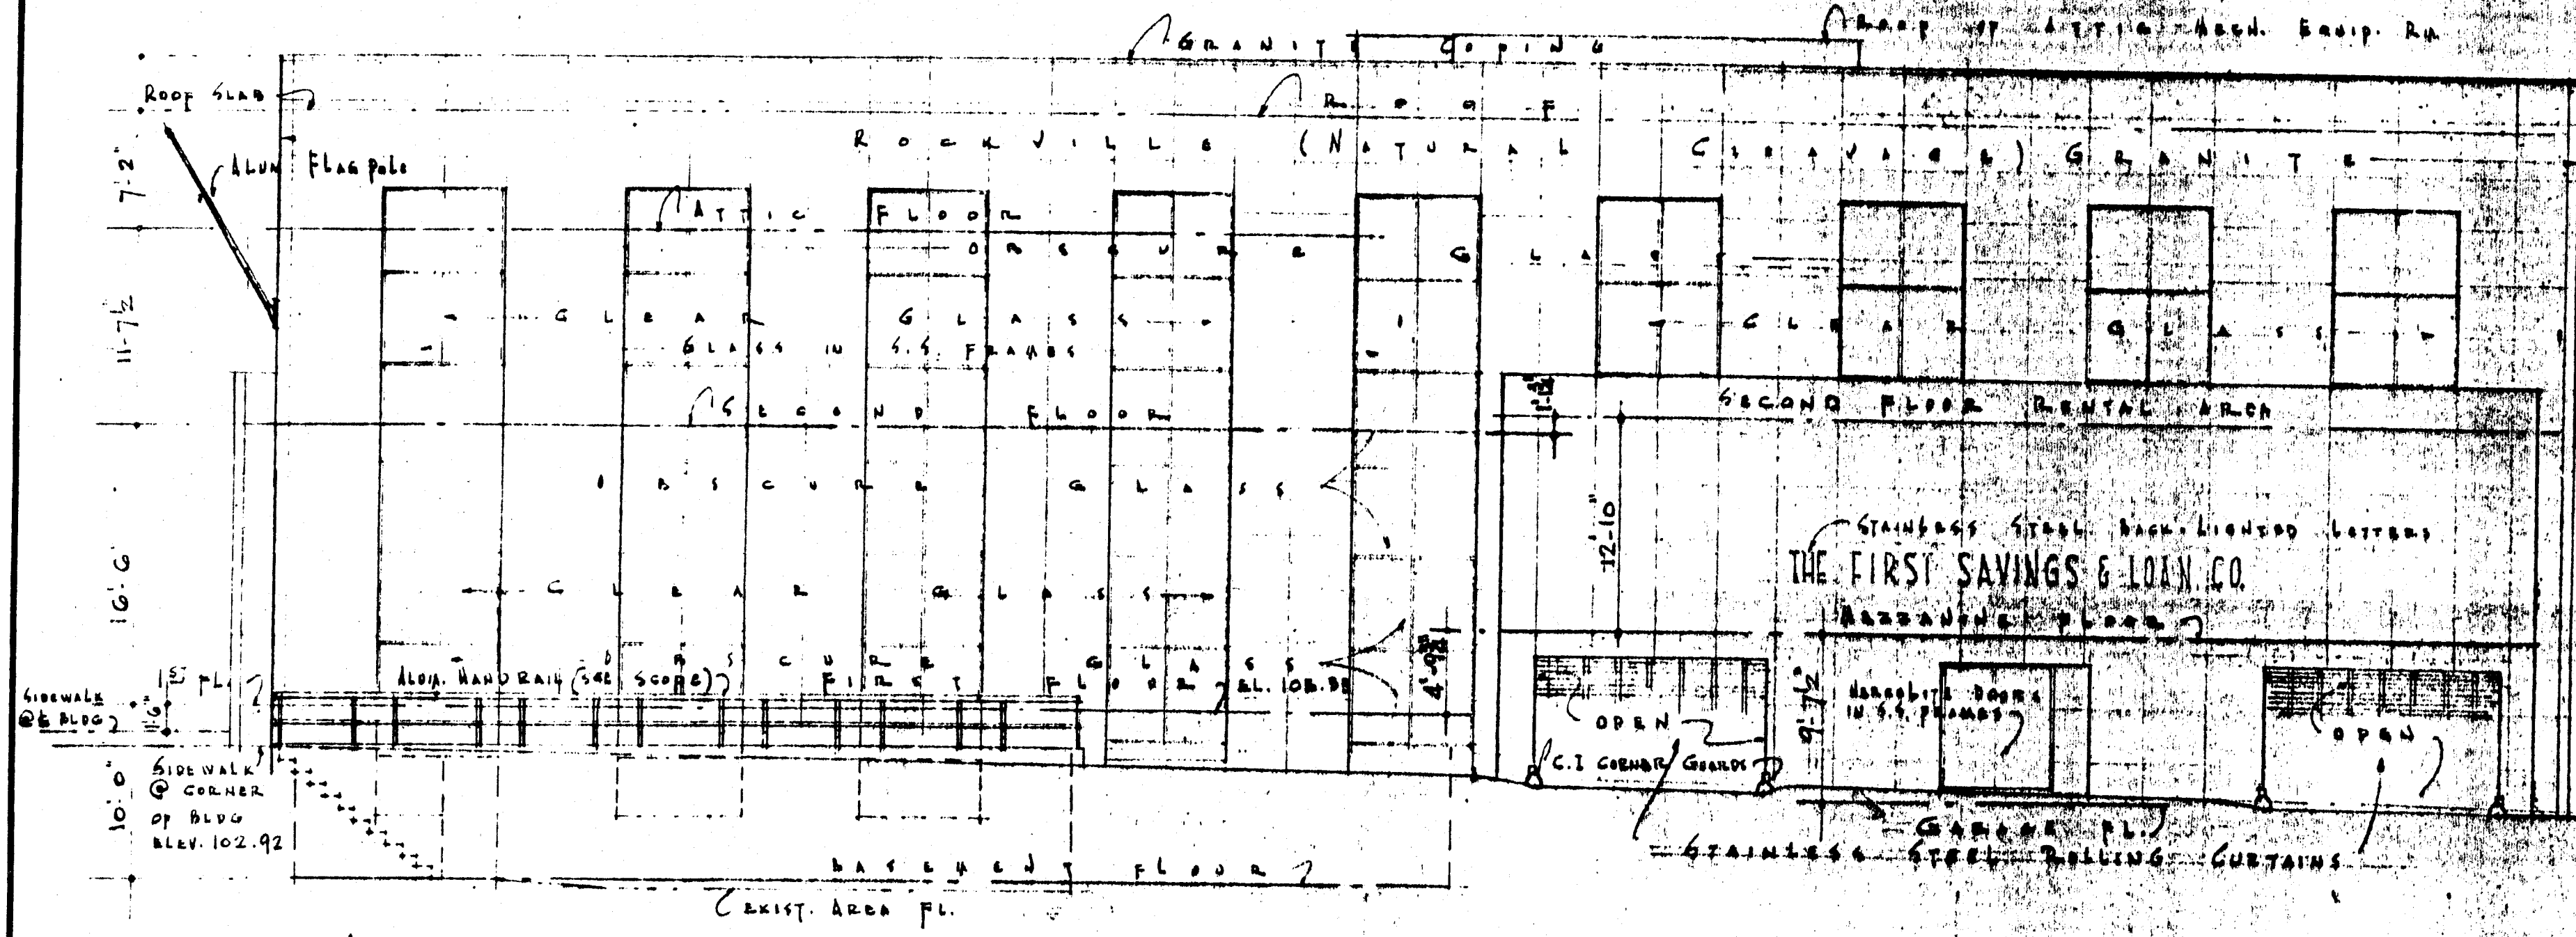

WEST (CITY HALL ST.) ELEVATION
SCALE 1/8" = 1'-0"



Bank Building Corporation
1120 HAMPTON AVE.
SAINT LOUIS 10, MO.
CONSULTANT
TELEPHONE
MISSION 7-3000

REVISIONS	ADD. NO.	DATE	BY

FIRST SAVINGS & LOAN BLDG.
HOWARD T. MUSICK, A.I.A. ARCHITECT
1120 HAMPTON AVE.
ST. LOUIS 10, MO.
REG. NO. 1

JOB NO. 19833
F.H. EDSON
5
OF 7 SHEETS
DRAWN BY G.W.C.
CHKD. BY
DATE 7-3-57


ALL CONTRACTORS SHALL VERIFY CONDITIONS AND CHECK MEASUREMENTS AT THE JOB

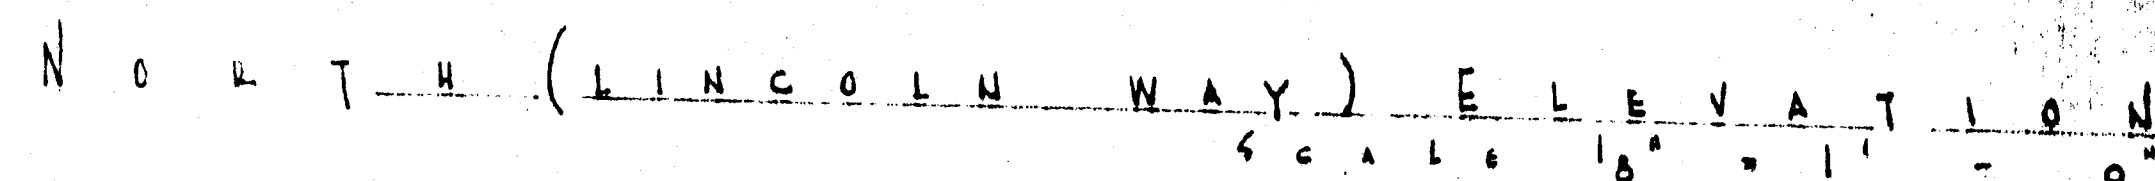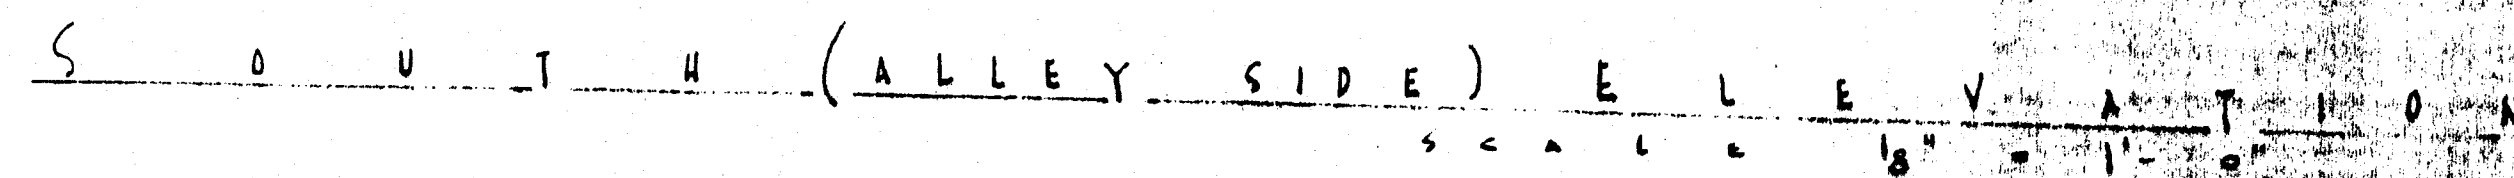

1330 HAMPTON AVE.
SAINT LOUIS 10, MO. CONSULTANT TELEPHONE
MISSION 7-3800

SAINT LOUIS 10, MO.		CONSULTANT		TELEPHONE MISSION 7-3800	
REVISIONS		FIRST SAYINGS ADD. LEADAN BLDG. HOWARD T. MUSICK, A.I.A. ARCHITECT 2140 HAMPTON AVE. ST. LOUIS 10, MO.		JOB NO. 1983	
ADD. NO.	DATE			F. H. EDSON	
				6	
				DS 7 SHEET	
				DRAWN BY <i>hush</i>	
				CHECKED BY	

ALL CONTRACTORS SHALL VERIFY CONDITIONS AND CHECK MEASUREMENTS AT THE JOB

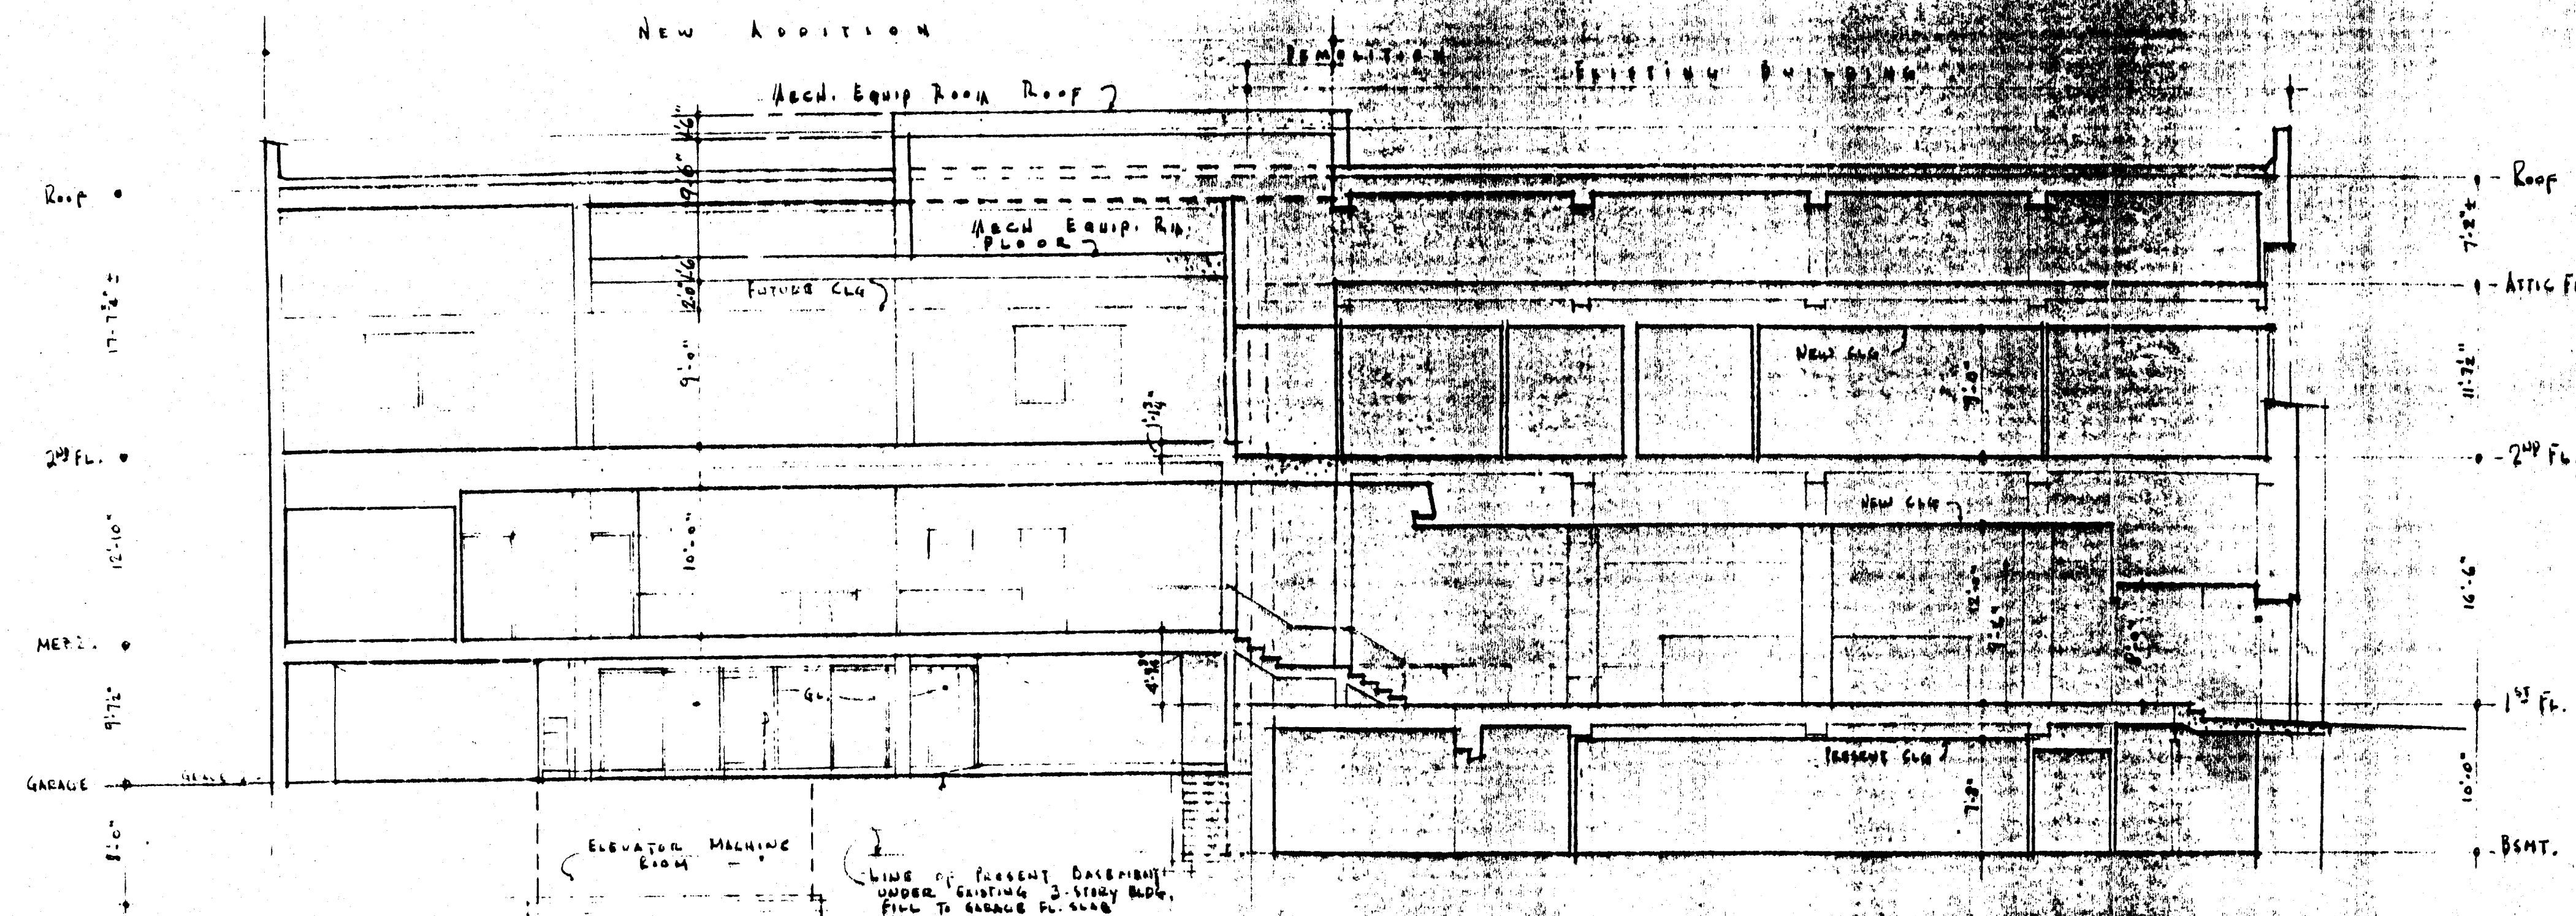

L O N G I T U D I N A L S E C T I O N
S C A L E 1" = 1'-0"

Bank Building Corporation
1110 HAMILTON AVE.
SAINT LOUIS 10, MO. CONSULTANT TELEPHONE
MISSION 7-3800

REVISIONS	JOB NO. 19833
ADD. NO. DATE BY	F. H. EDSON
FIRST SAVINGS	7
HOWARD T. MUSICK, A.I.A. ARCHITECT	7
1110 HAMILTON AVE. SAINT LOUIS 10, MO.	7
DATE 7.8.57	7

ALL CONTRACTS AND CONDITIONS AND CHECK MEASUREMENTS AT THE JOB